


Kp Studio Architect P.A., 537 NE 8th Avenue, Ocala, Florida 34470
 License No. AA0002357
 Registration Number: 170768
 Seal: REGISTERED PROFESSIONAL ENGINEER
 Not for Construction 07-14-2020
 Kp Studio Architect P.A. reserves the right to modify or amend any drawings or specifications at any time without notice and without liability. The drawings and specifications are to be used in conjunction with the contract documents. It is the responsibility of the contractor to verify the accuracy of the information provided on these drawings and specifications. The contractor shall be responsible for obtaining the written permission and written consent of Kp Studio Architect P.A. in the event of unauthorized use of these documents by a third party. The third party shall hold Kp Studio Architect P.A. harmless and agrees to remunerate Kp Studio Architect P.A. for such use in an amount equal to the original fee for the original documents.
 This drawing is not to be reproduced, changed, or copied in any form or manner whatsoever, nor are they to be assigned to a third party without first obtaining the written permission and written consent of Kp Studio Architect P.A. In the event of unauthorized use of these documents by a third party, the third party shall hold Kp Studio Architect P.A. harmless and agrees to remunerate Kp Studio Architect P.A. for such use in an amount equal to the original fee for the original documents.

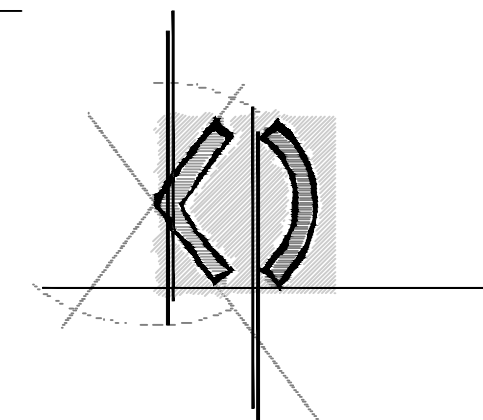

Kp Studio Architect
 KP STUDIO ARCHITECT P.A.
 537 NE 8th Avenue
 Ocala Florida 34470
 Phone: 352.622.7163
 Fax: 352.622.6556
 mailbox@kpstudioarchitect.com
 Web site: kpstudioarchitect.com
 License No. #AA0002357
 CONSULTANT

PROJECT


**NEW POOL & BATH BUILDING for:
 FIRST RESPONDERS
 RECREATION CENTER**
 THE VILLAGES, FLORIDA

REGISTRATION
 LICENSE NUMBER: 170768
 SEAL
REVIEW SET
 NOT FOR CONSTRUCTION
 07-14-2020
 REGISTERED PROFESSIONAL ENGINEER

MARK	REVISIONS:	DATE:	DESCRIPTION:

DRAWN BY: -
 CHECKED BY: -
 DATE: -

SHEET:
 OVERALL PLAN &
 POOL PLAN
A-201
 JOB No. 20034

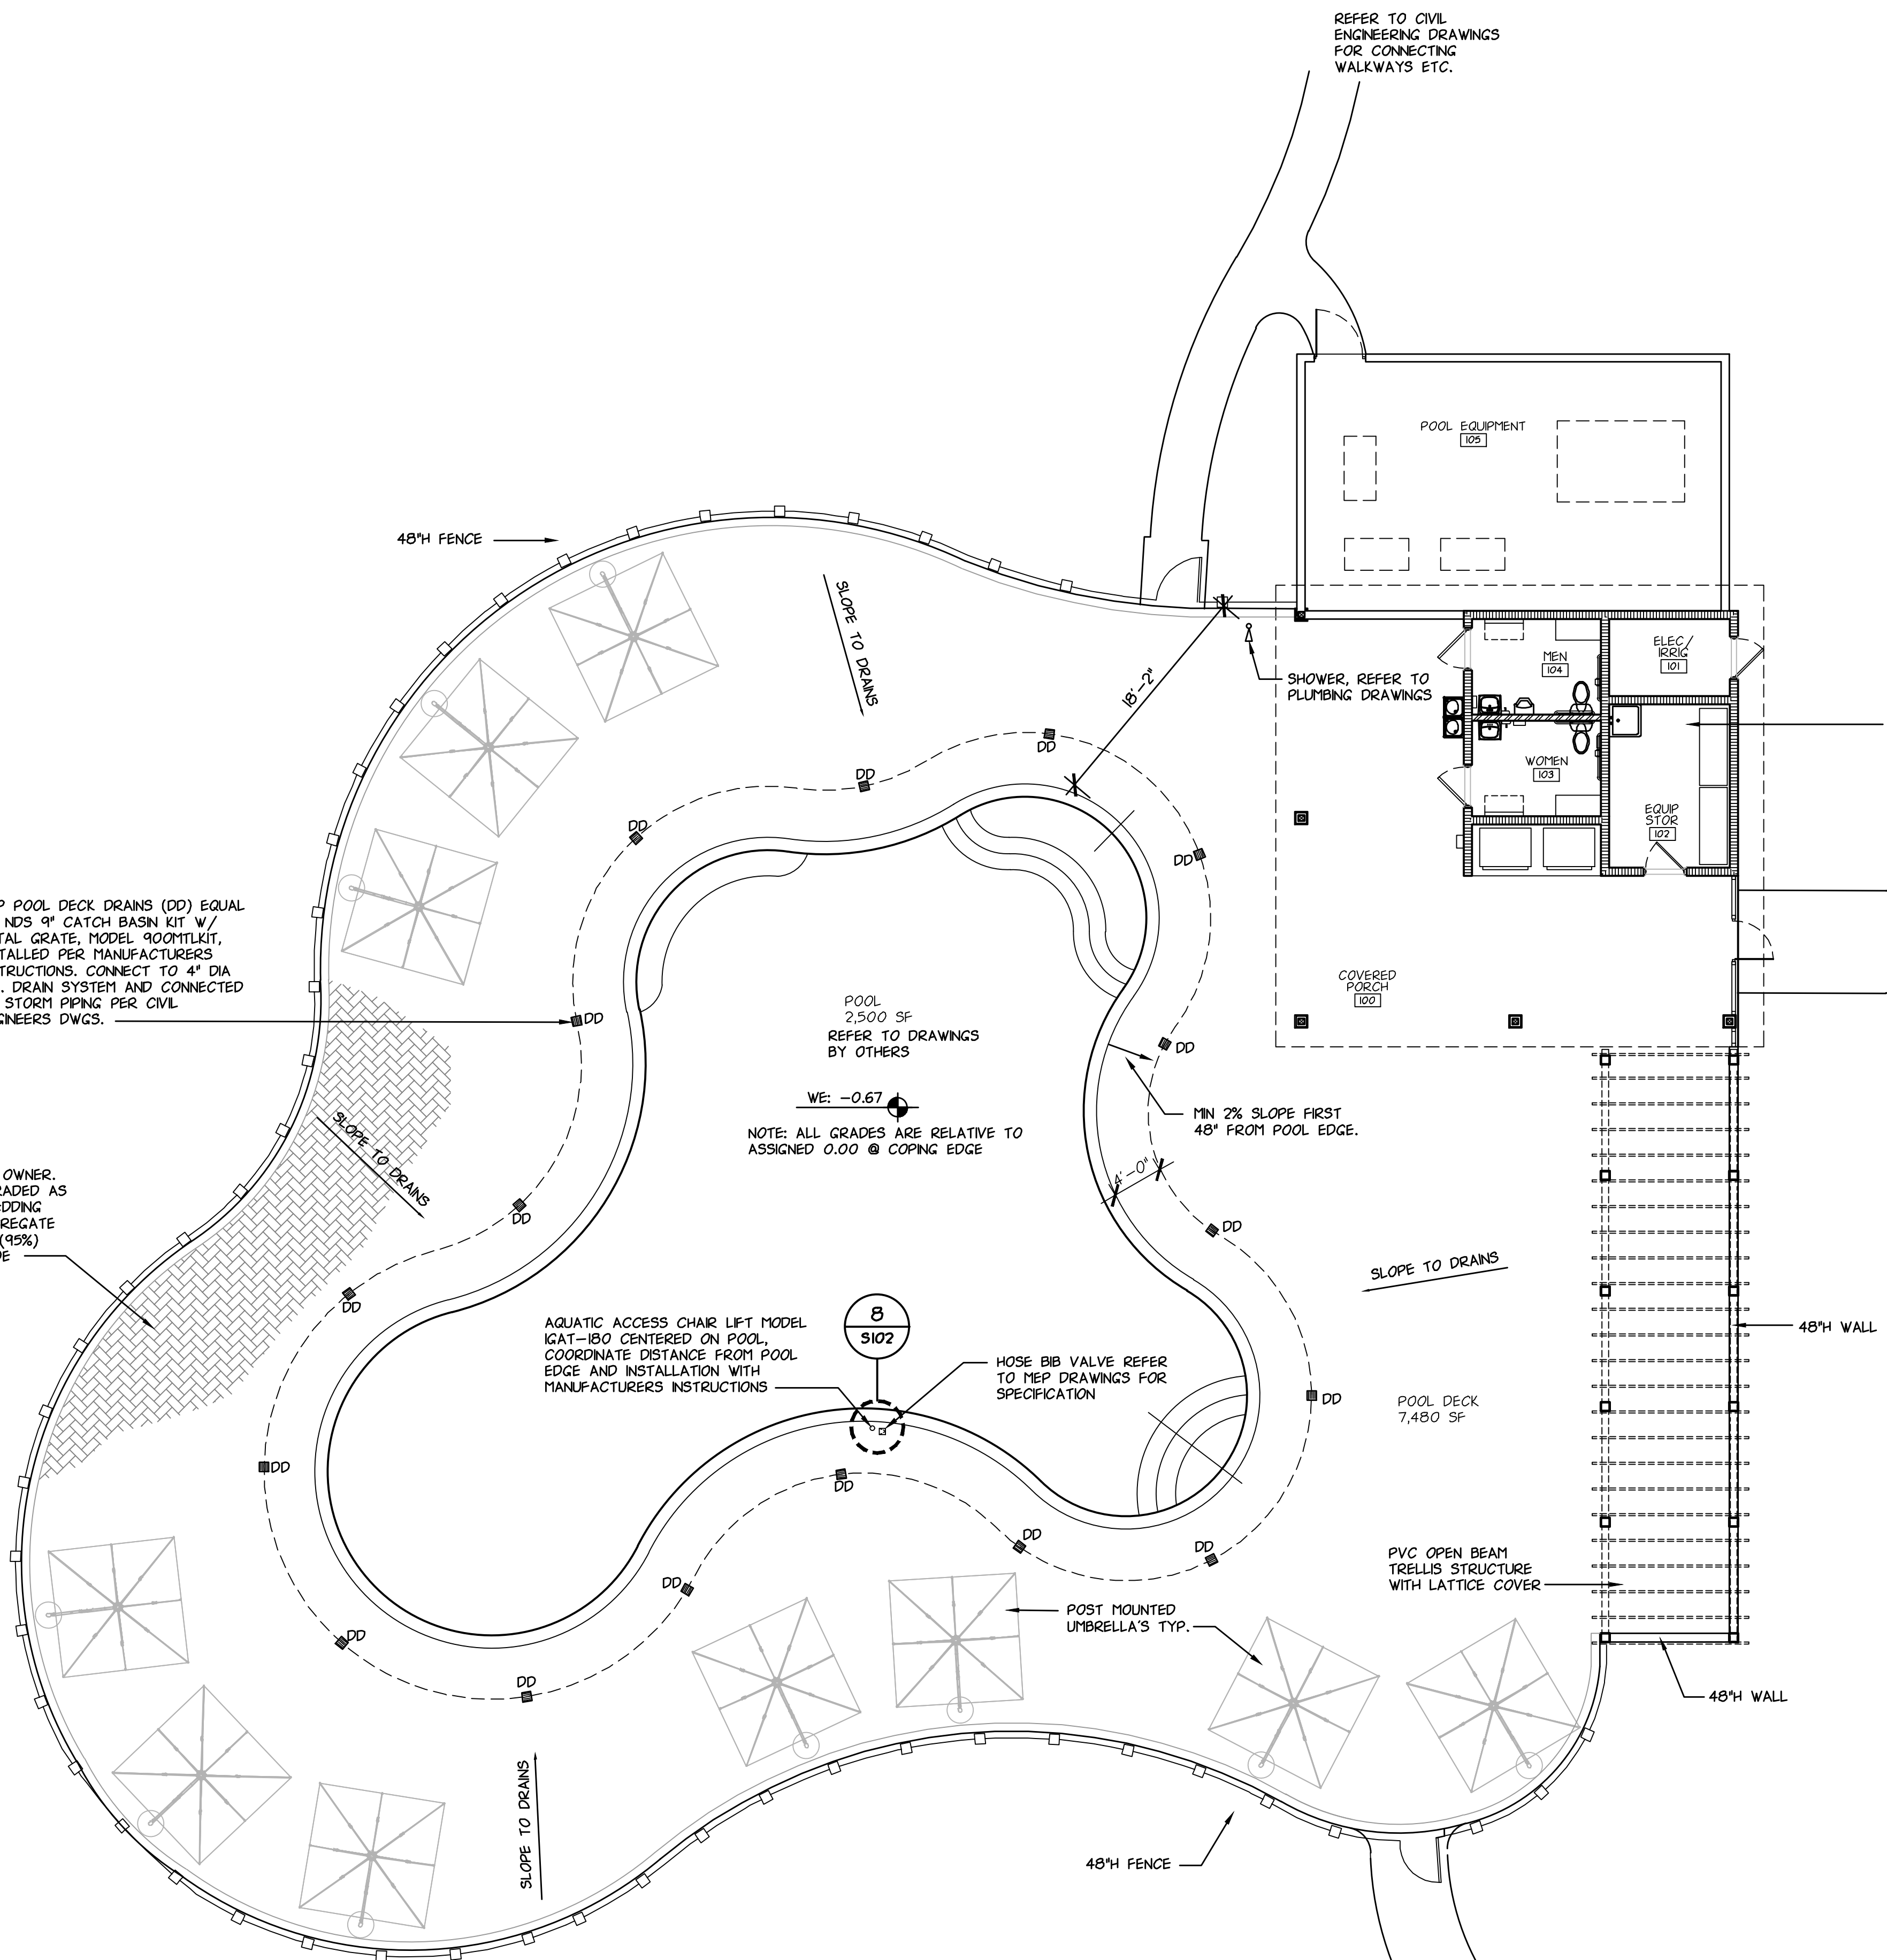

OVERALL PLAN & POOL PLAN
 SCALE 1/8" = 1'-0"

REFER TO CIVIL ENGINEERING DRAWINGS FOR CONNECTING WALKWAYS ETC.